




Balustrade Type - HA01
Scale 1: 10

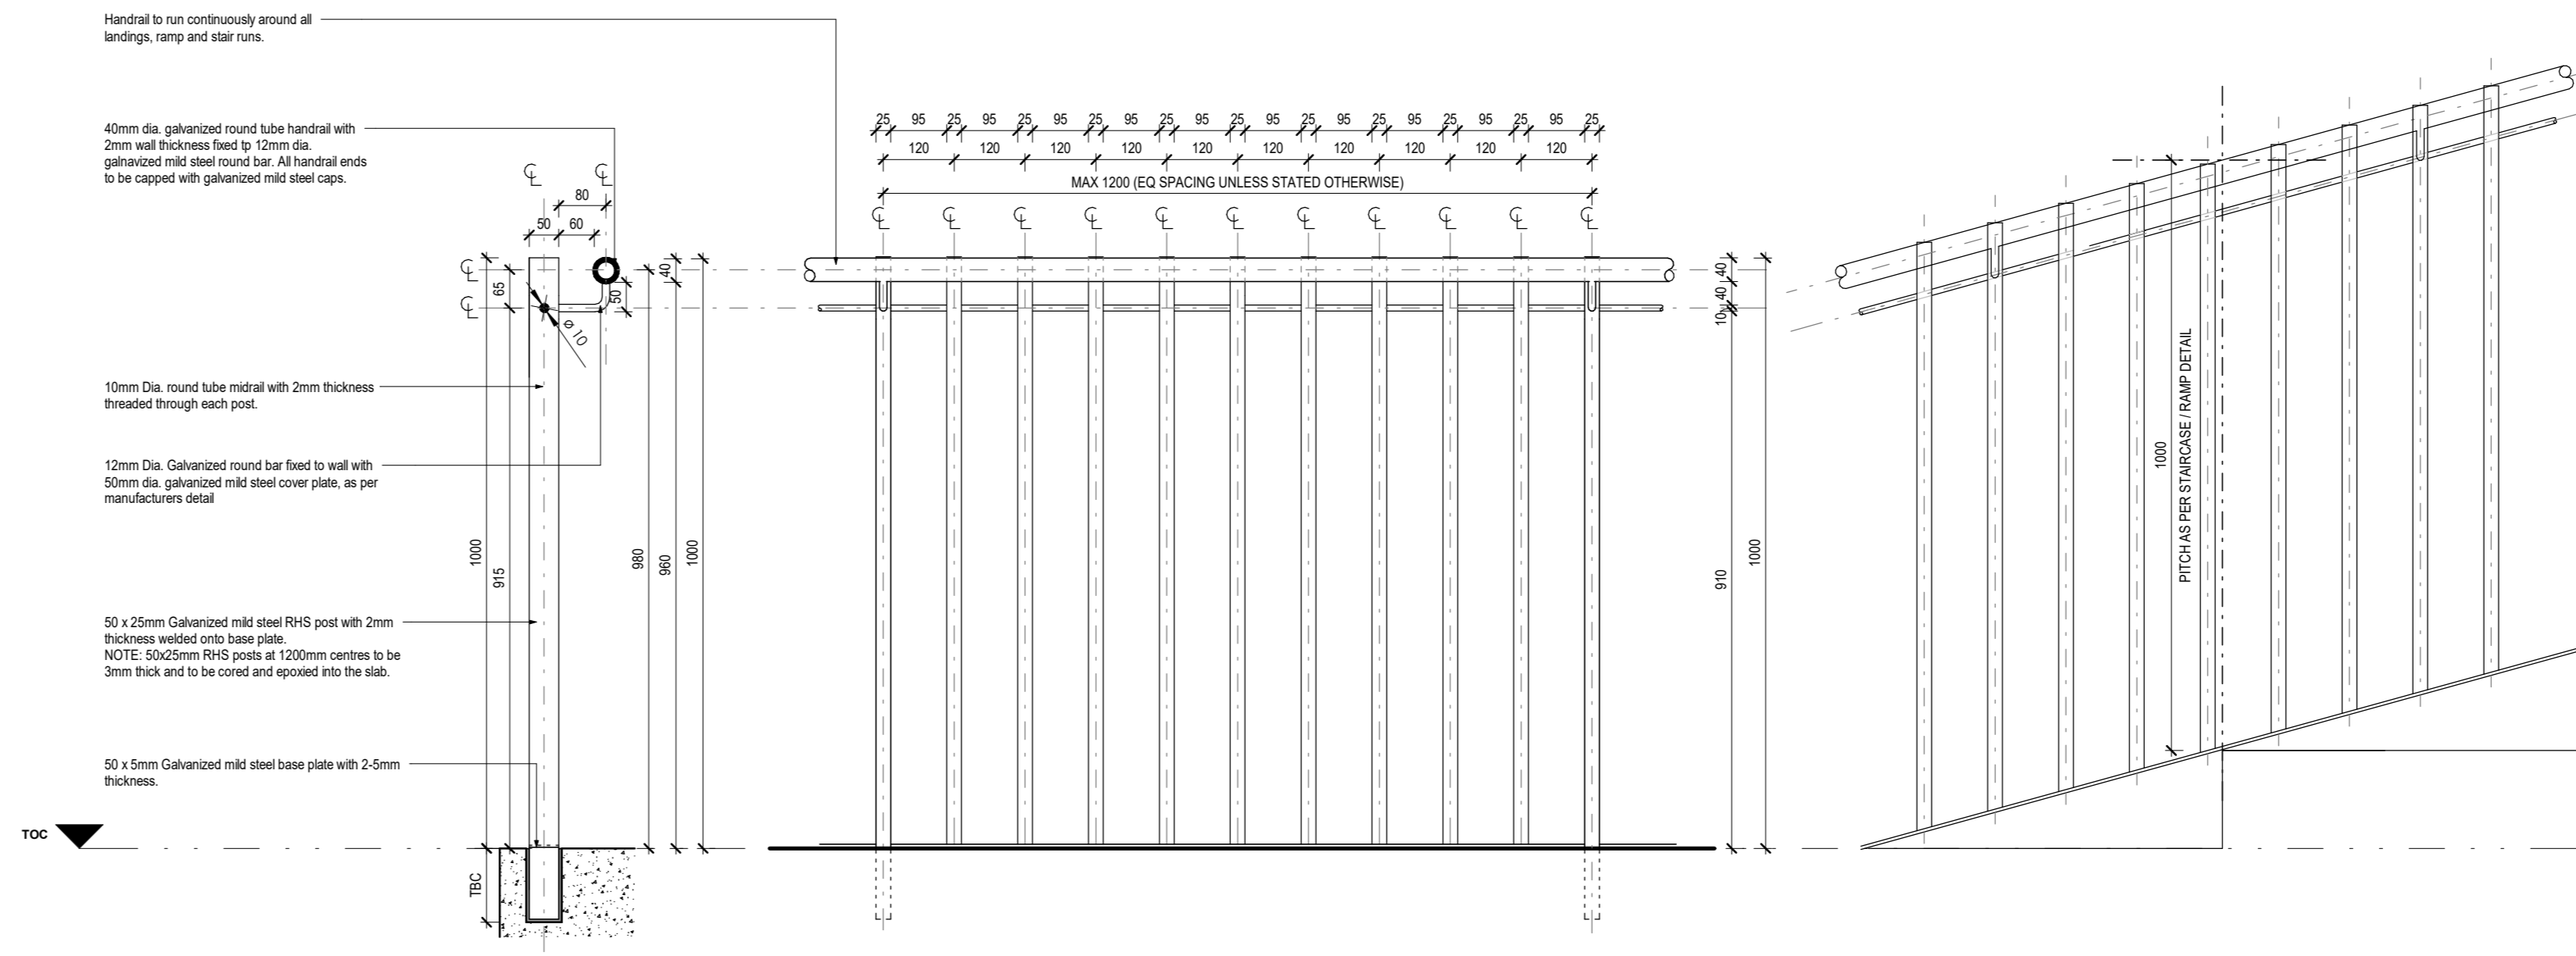

Balustrade Type - HA02
Scale 1: 10

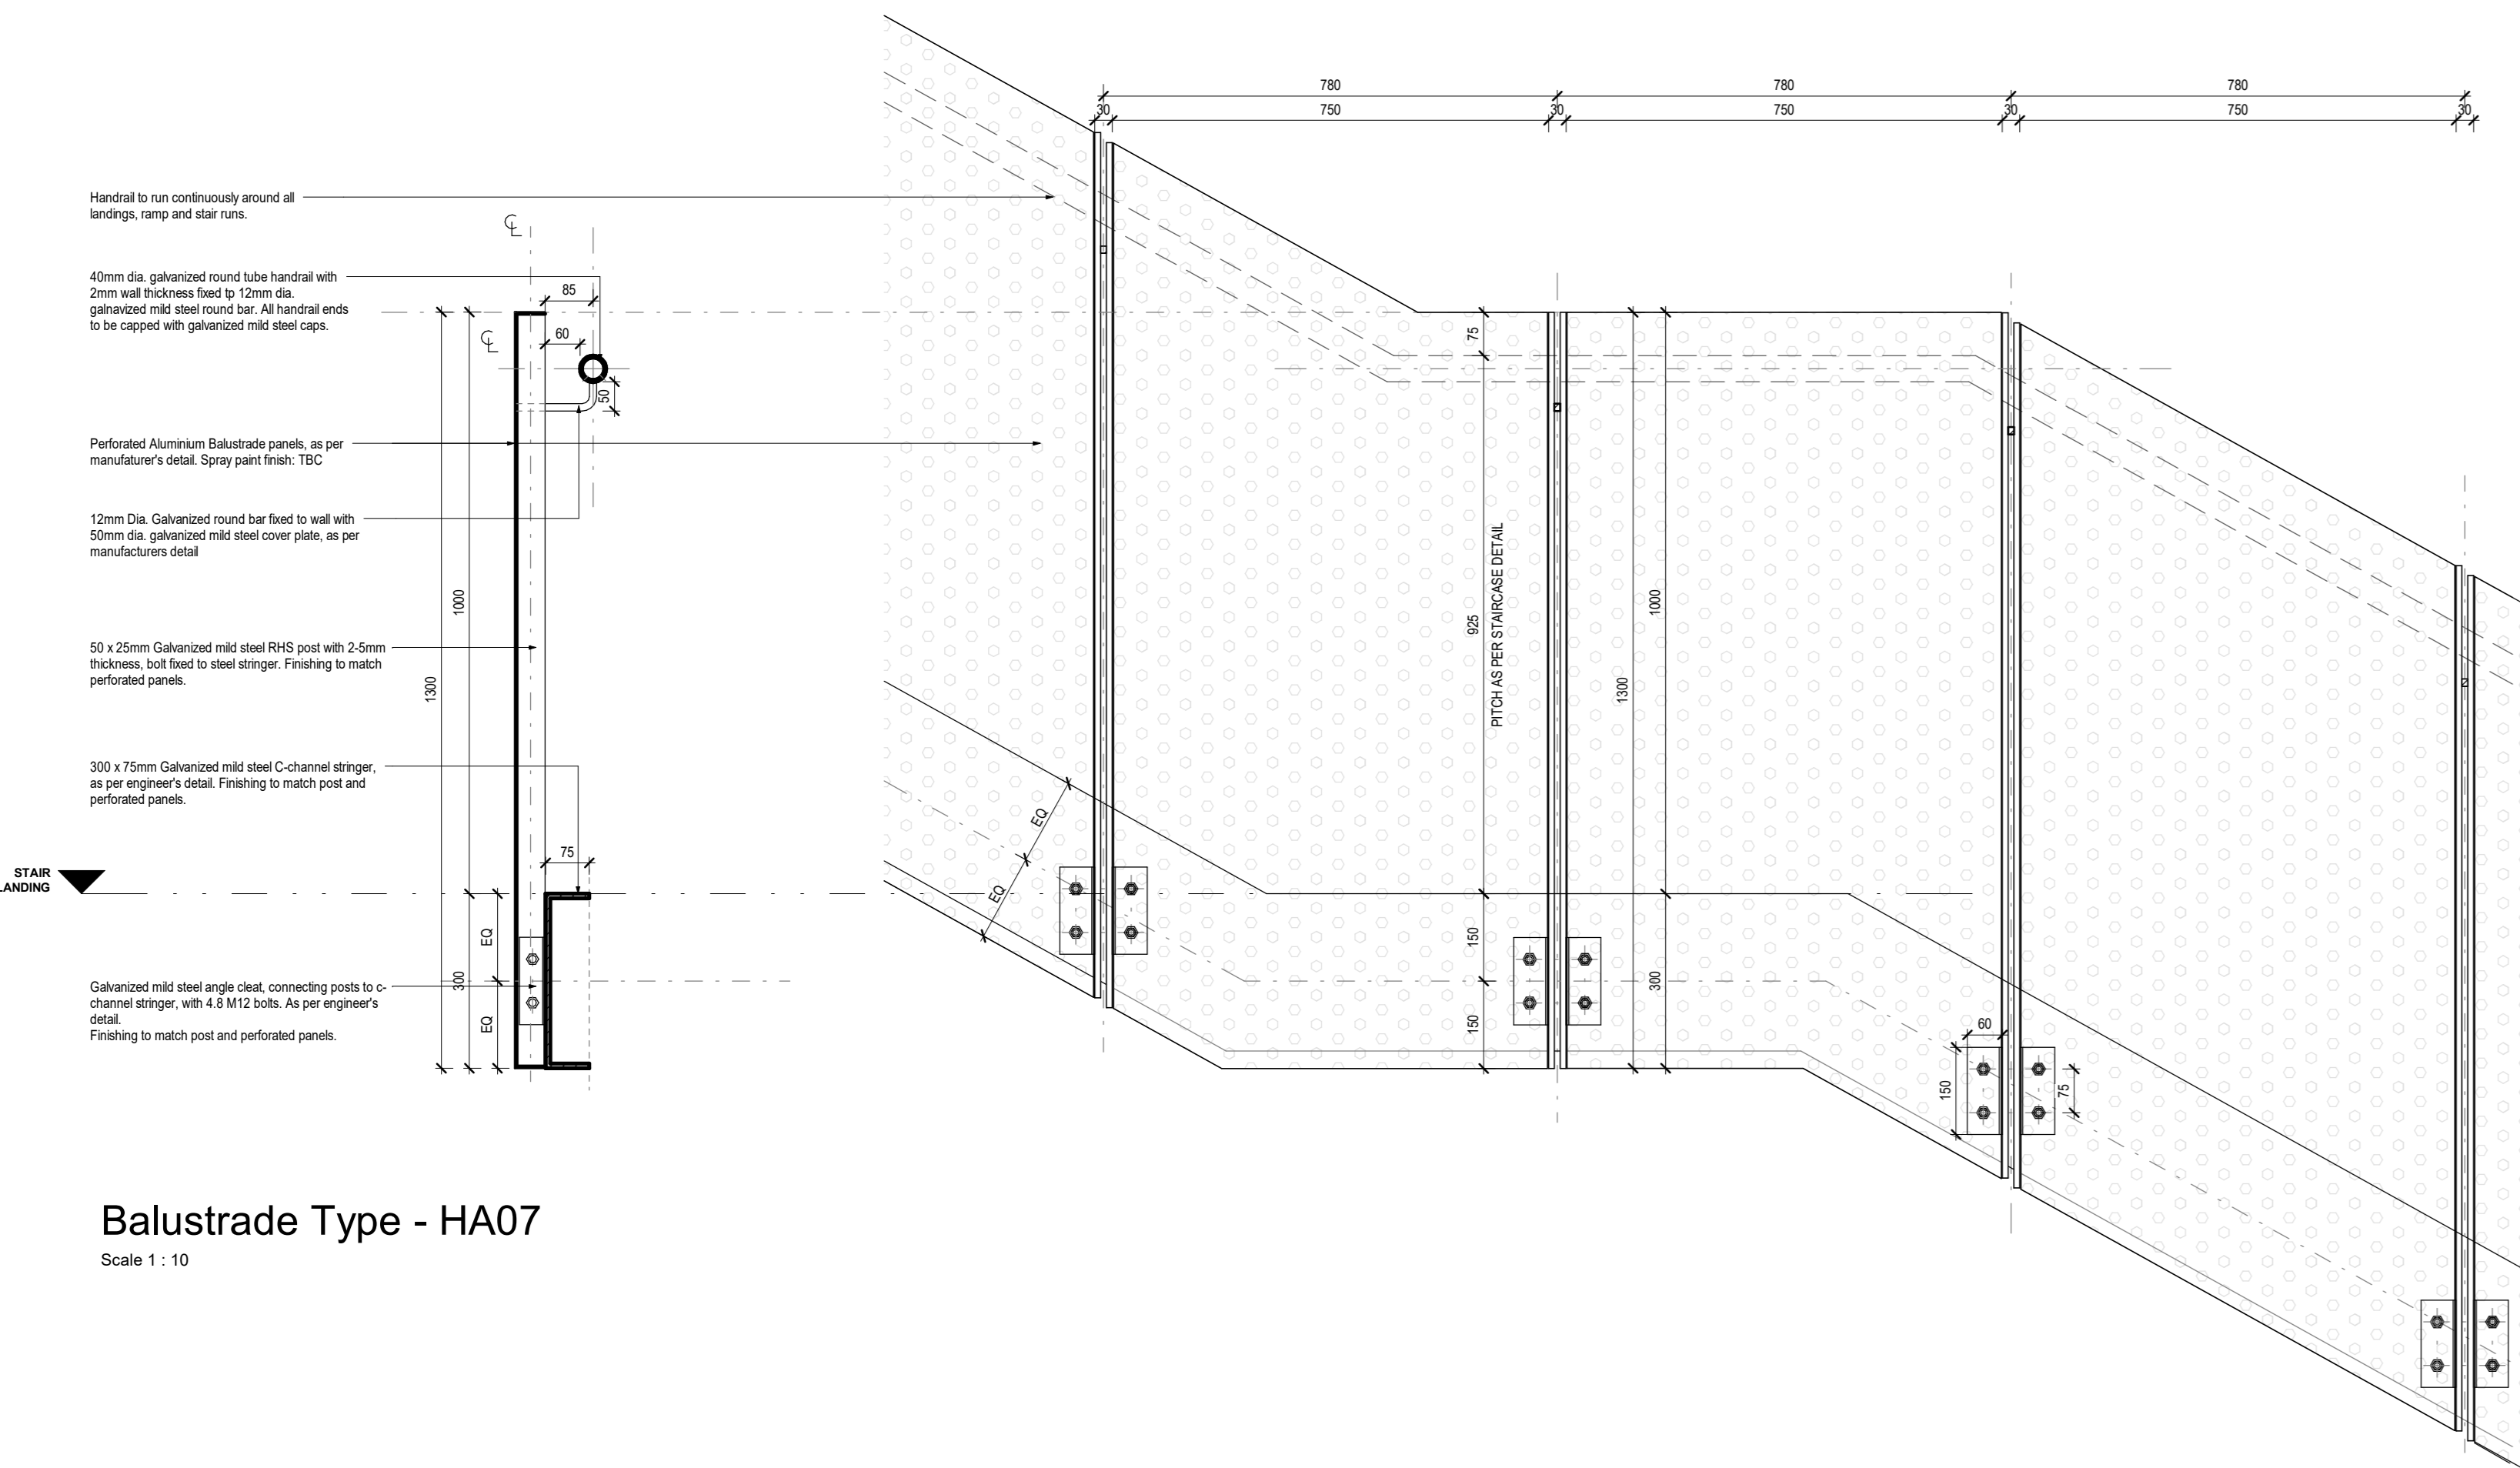

Balustrade Type - HA07
Scale 1: 10

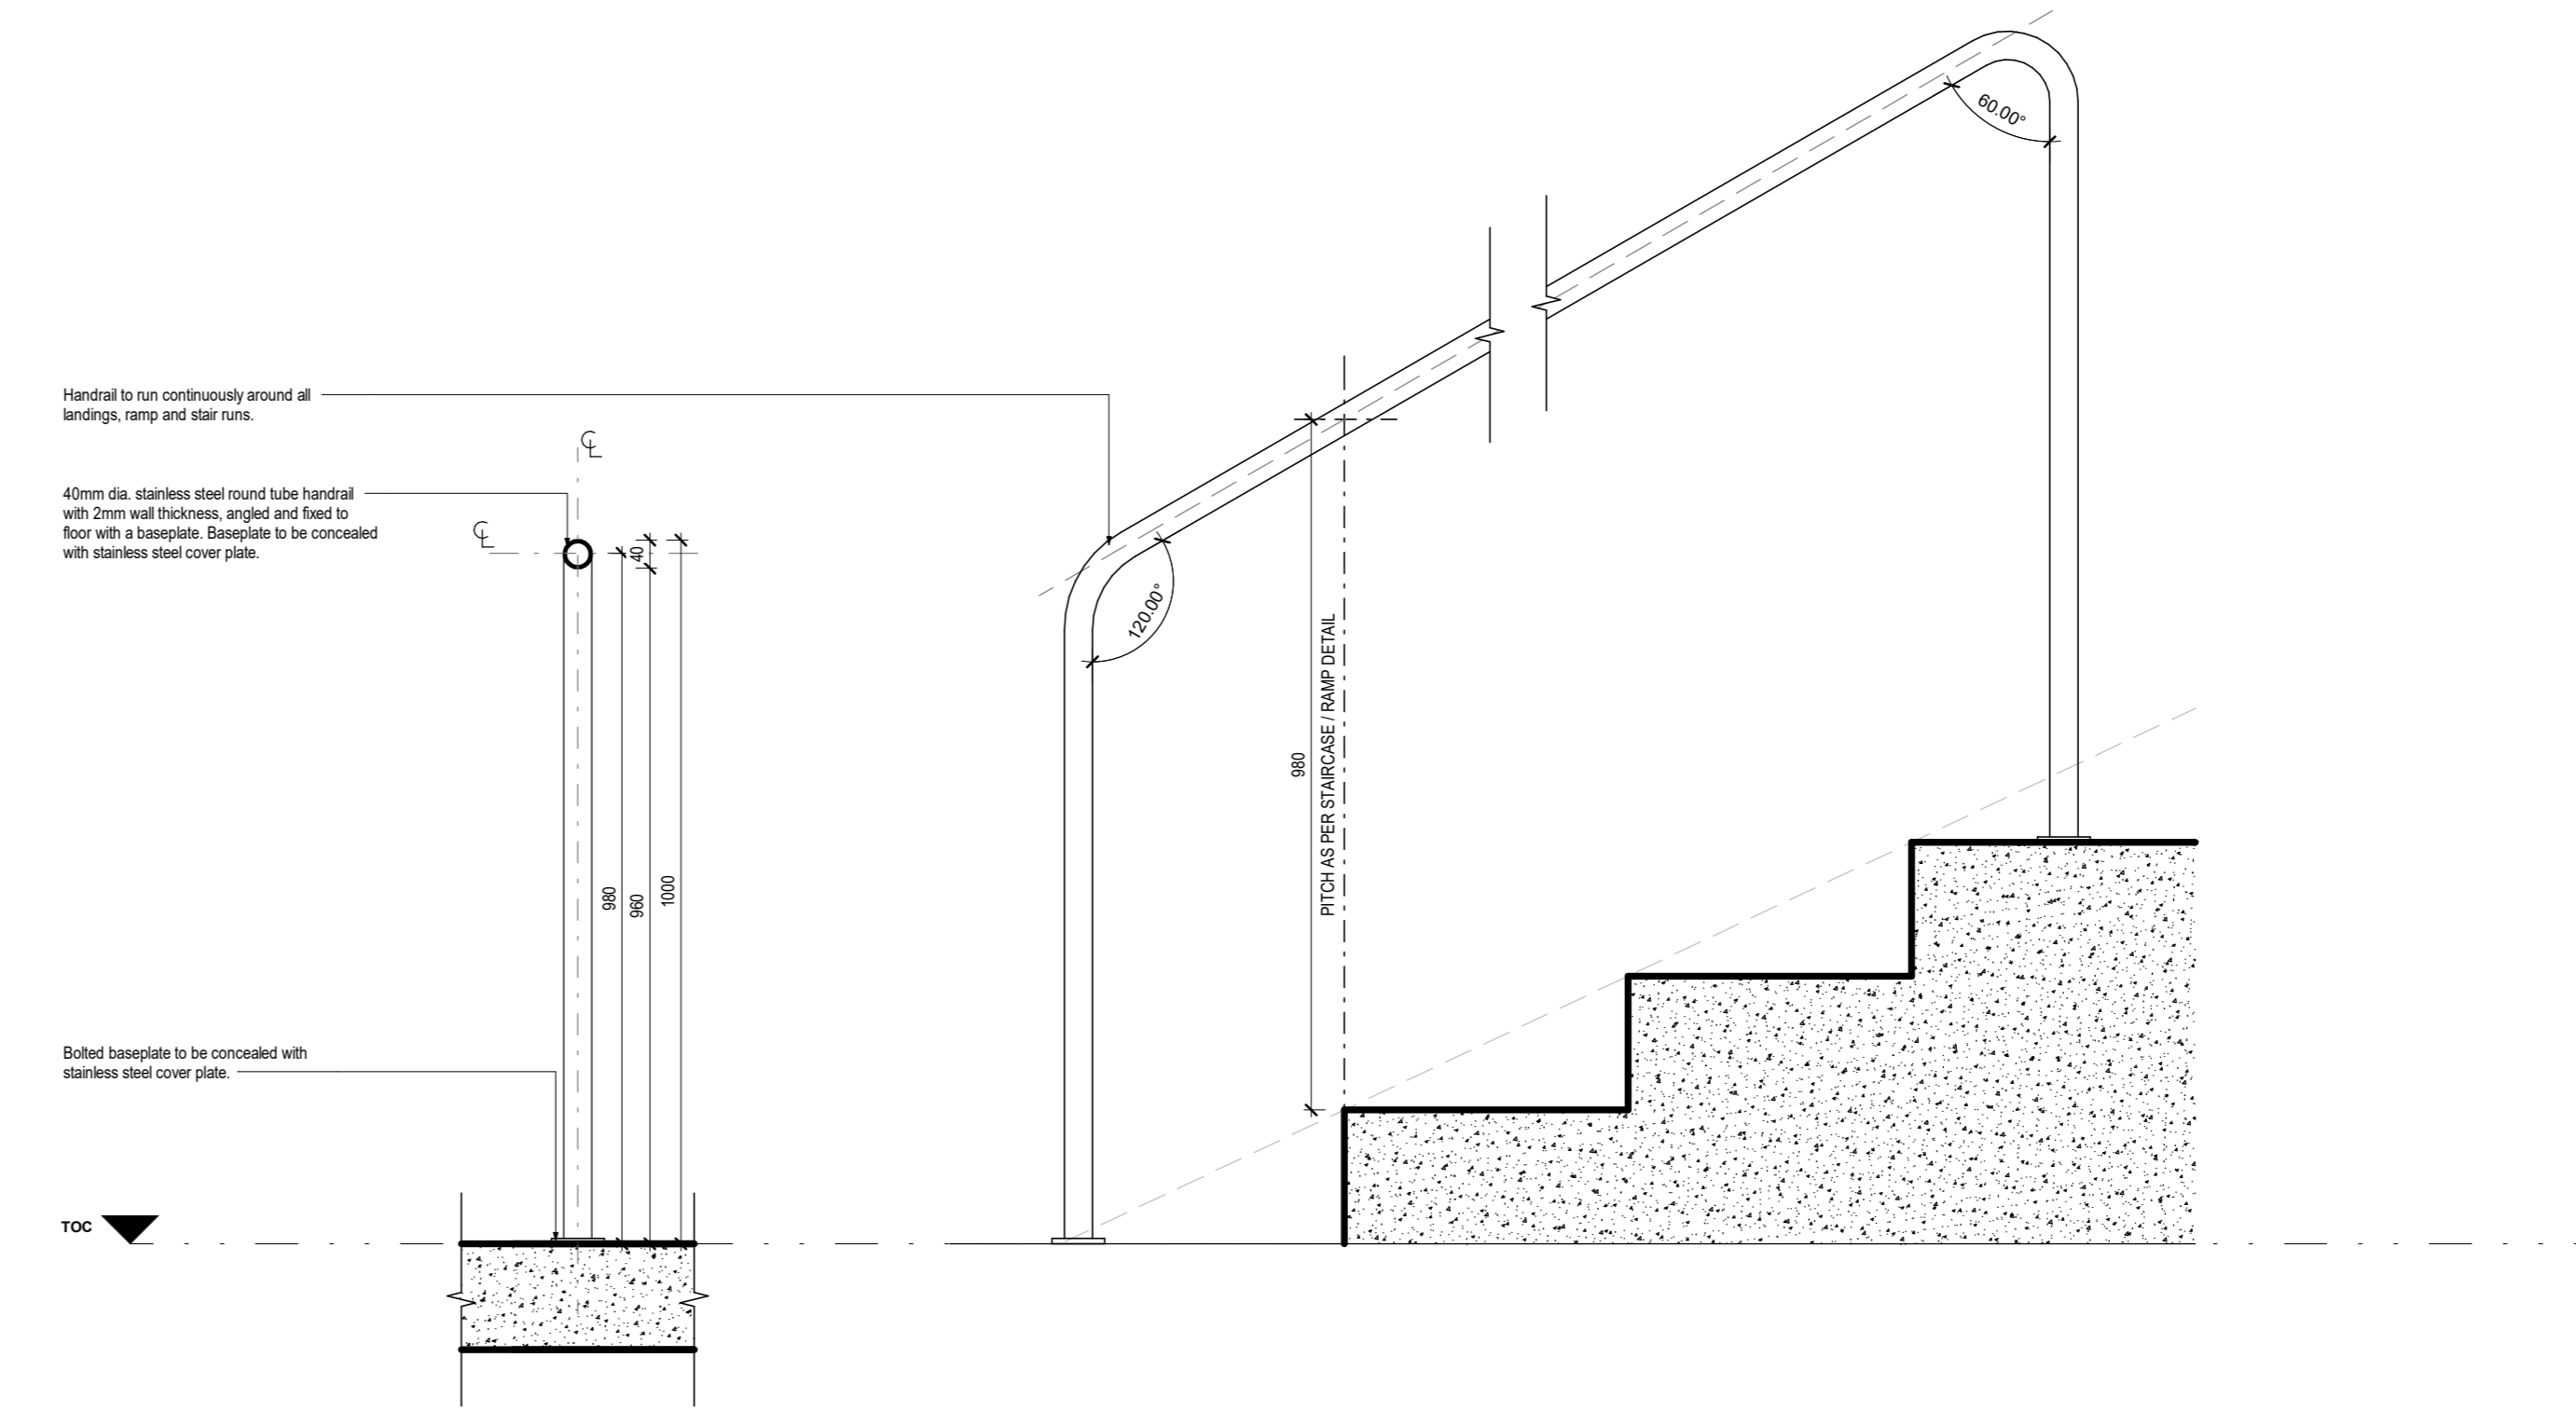


Balustrade Type - HA09
Scale 1: 10

COPYRIGHT NOTICE
Copyright © 2024 (TCRPV Architects)
This drawing is the property of TCRPV Architects. It is to be used only for the project and site for which it was prepared. It is not to be used for any other project or site without the written consent of TCRPV Architects. The user of this drawing is responsible for ensuring that it is used in accordance with the applicable laws and regulations. TCRPV Architects is not responsible for any errors or omissions in this drawing. The user of this drawing is responsible for ensuring that it is used in accordance with the applicable laws and regulations. TCRPV Architects is not responsible for any errors or omissions in this drawing.

GENERAL NOTES:
1. THIS DRAWING IS TO BE READ IN CONJUNCTION WITH DRAWINGS ISSUED BY CONSULTANTS OF VARIOUS DISCIPLINES IN PARTICULAR STRUCTURAL, ELECTRICAL, MECHANICAL, AND MEET SERVICES DISCIPLINES.
2. ANY DISCREPANCIES BETWEEN DRAWING LAYOUTS ARE TO BE BROUGHT TO THE ATTENTION OF THE ARCHITECTS PRIOR TO ANY WORK BEING PUT IN HAND.
3. DIMENSIONS UNLESS OTHERWISE SPECIFIED ARE TO BE IN METERS.
4. ALL WORK ON SITE IS TO CONFORM TO GOOD BUILDING PRACTICE AND ALL RELEVANT NATIONAL BUILDING CODES AND STANDARDS.

REVISIONS				
No.	Date	Description	SKEN	APPR
A	2024.06.17	Issued for costing	LK	ISP
B	2024.06.30	Revised for Costing	LK	ISP
C	2024.06.05	Issued for Tender Information	LK	ISP

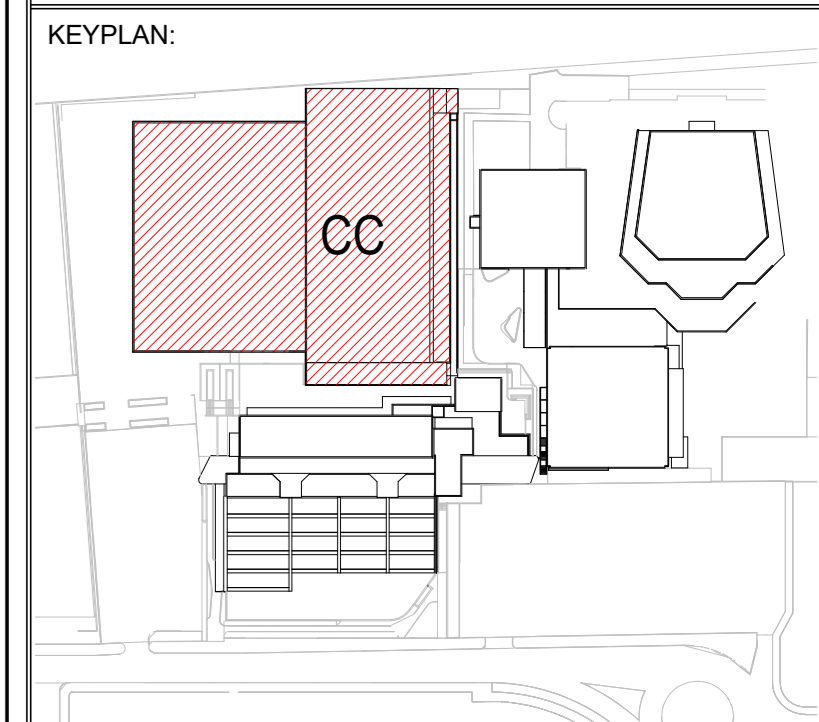

FOR INFORMATION	DESIGN DEVELOPMENT
SKETCH PLAN	TENDER
SDP	CONSTRUCTION
MUNICIPAL SUBMISSION	AS BUILT

FOR TENDER

Consultants: _____ Signature: _____
Client: University of the Witwatersrand
Architect: _____
Designer: _____

tc **rcpv** **ARCHITECTS**
129 Patricia Road
Atholl Towers
Sandton
Johannesburg
Tel +27 11 784 3860
www.tcrpv.co.za

PROJECT NAME
Wits Brian & Dorothy Zylstra Sports Complex

CLIENT:
University of the Witwatersrand

PROJECT ADDRESS
Parktown Education Campus

SIZE	SCALE	CURRENT REVISION DATE	DRAWN	TCRPV Project Number	Page
AD	1: 10	2024.06.05	LK	4059	T

DRAWING TITLE
Balustrade & Handrail Schedule

Project Code	Originator	Zone	Level	Type	Rate	Day Number	REV
WZSC-TCR-CC-ZZ-DR-AR-SH7810							C

